




HANGOUT

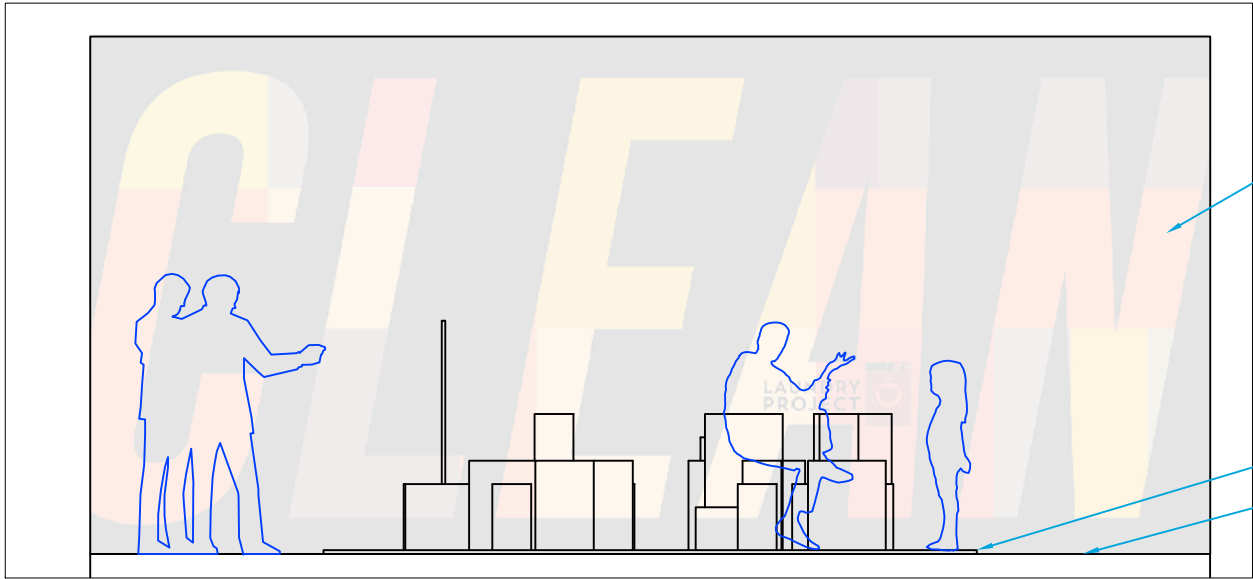


CLEAN Mural by The Laundry Project  
(Colors will be blue like installation)

Raised platform with non-slip coating

Original grade

### East Elevation


Scale: 1/4" = 1'0"

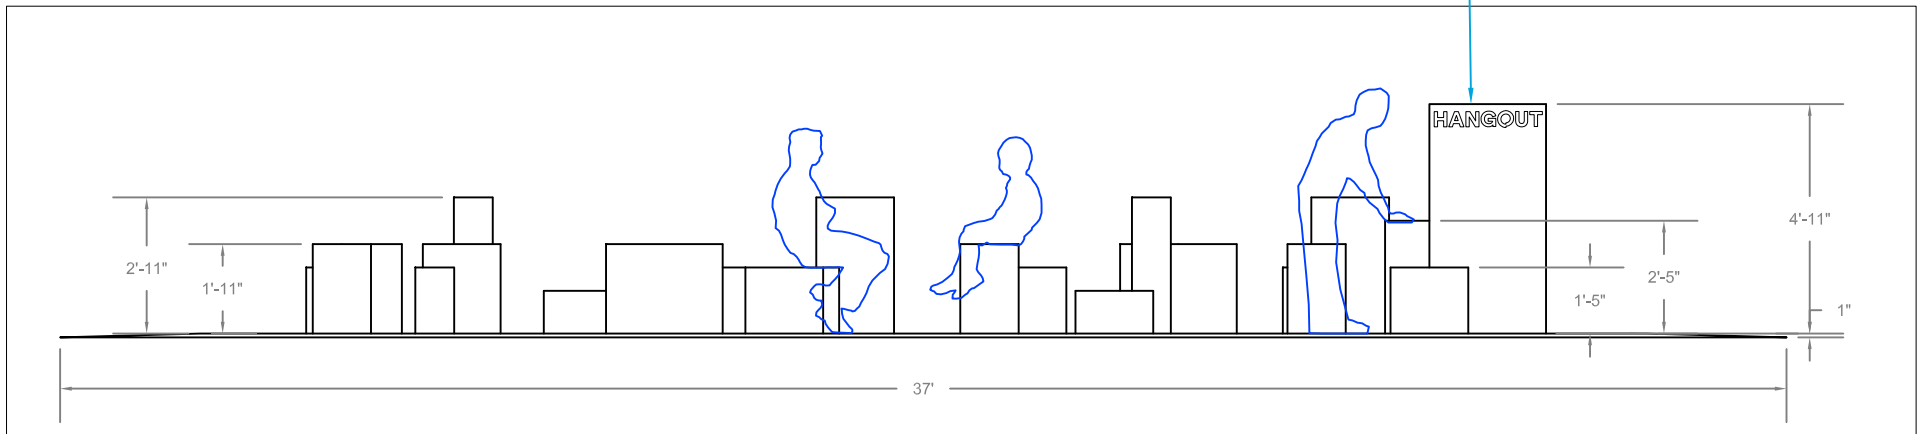


Signage for Installation


### North Elevation

Scale: 1/4" = 1'0"


<b>SITE:</b> Galvez Goodies - New Orleans, LA 70117	A1 DRAWING NO.		12 PROJECT NO.	11/02/16 DATE.		The Urban Conga Inc. 2744 N Florida Ave Tampa FL 33602 954-591-1470
	Varies SCALE AT A4.	CG DRAWN.	RS CHECKED.	REVISION.		
<b>TITLE:</b> The Hangout						

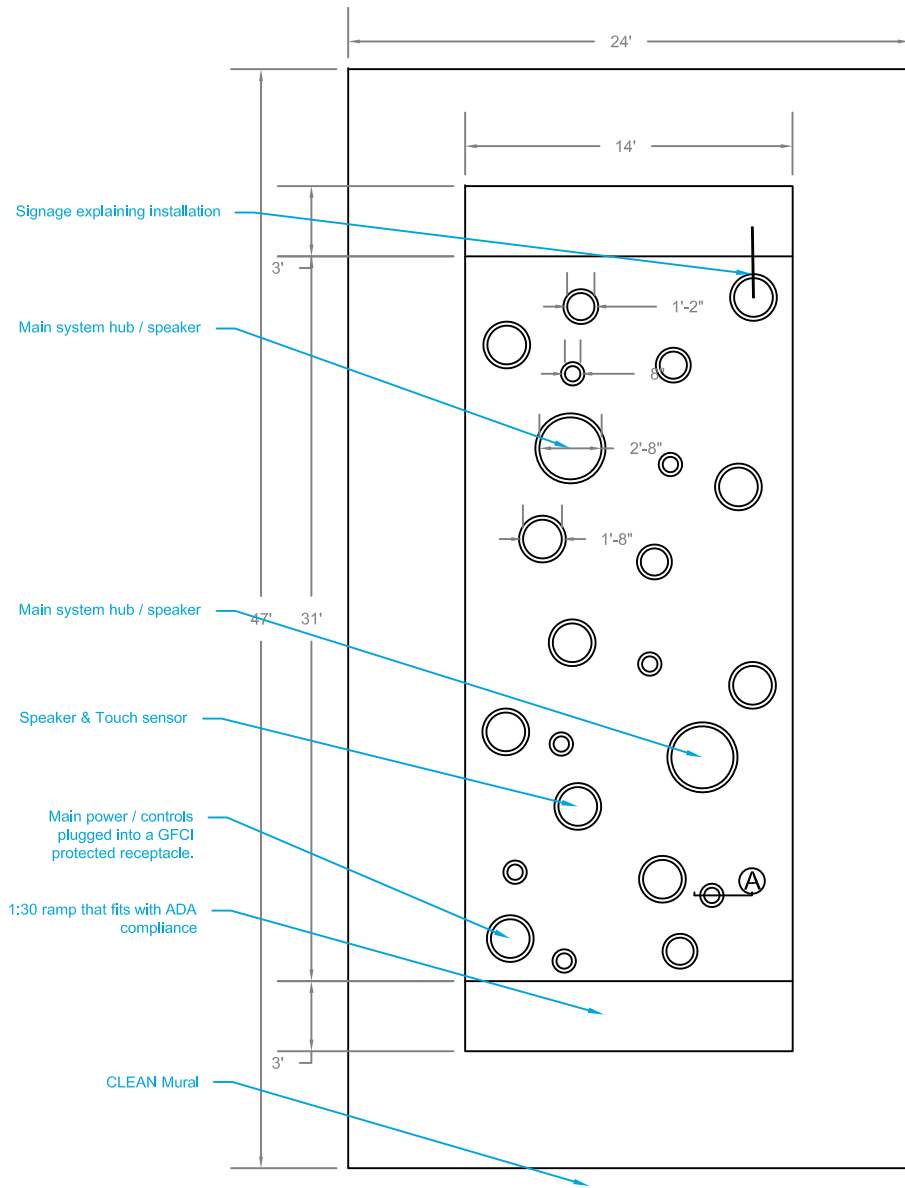

**Site Plan**  
Scale: 1/8" = 1'0"

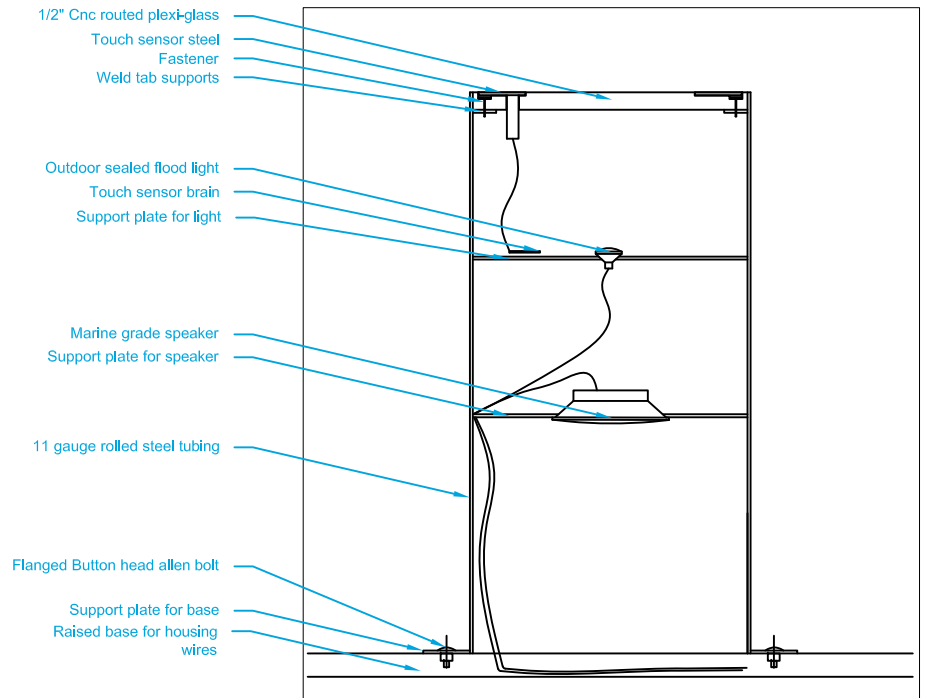

**Section A**  
Scale: 1 1/2" = 1'0"

SITE: Galvez Goodies - New Orleans, LA 70117	A1 DRAWING NO.		12 PROJECT NO.	11/02/16 DATE.		The Urban Conga Inc. 2744 N Florida Ave Tampa FL 33602 954-591-1470
	TITLE: The Hangout	Varies SCALE AT A4.	ZP DRAWN.	RS CHECKED.		